


小樽市砂留町地内色内川筋公有水面埋立工事埋立区域求積圖

縮尺六百分之一

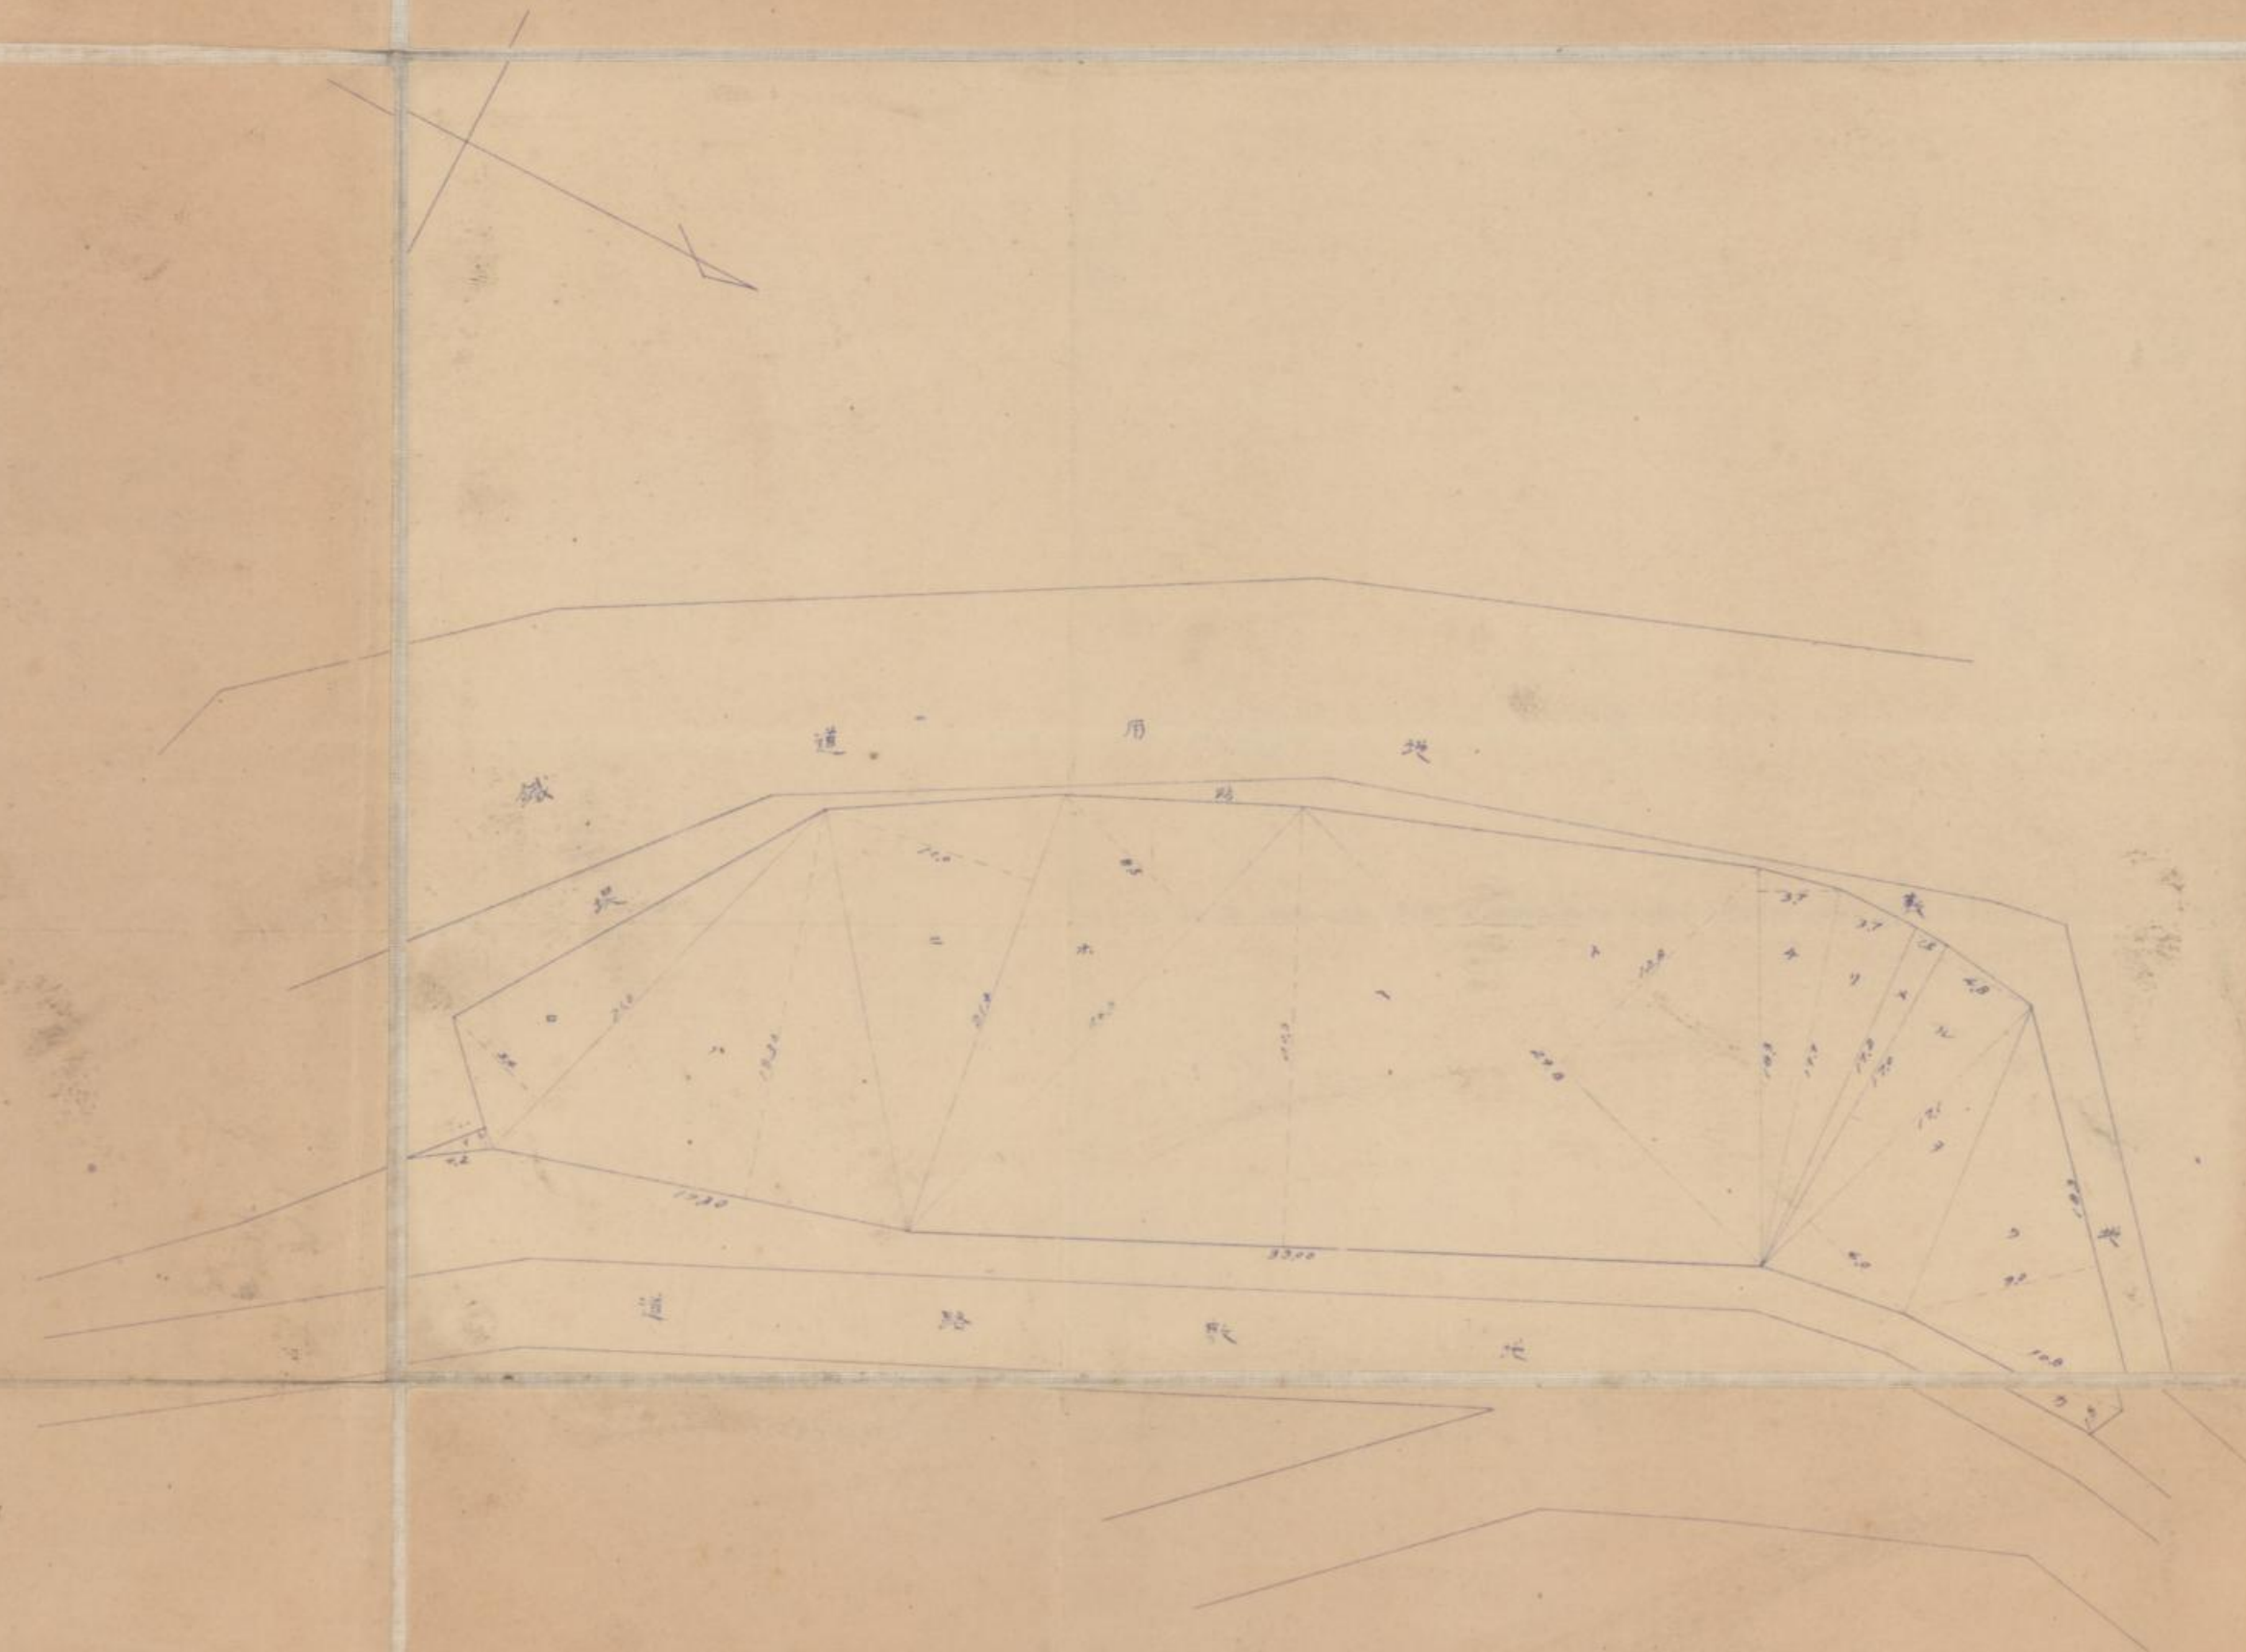

1	$\frac{4.2 \times 1.0}{2} = 2.10$	1	$\frac{25.8 \times 1.2}{2} = 15.48$	7	$\frac{1.3 \times 2.0}{2} = 0.13$
2	$\frac{2.10 \times 1.4}{2} = 0.84$	4	$\frac{17.3 \times 1.7}{2} = 14.805$	6	$\frac{1.8 \times 1.5}{2} = 0.135$
3	$\frac{1.3 \times 1.2}{2} = 0.78$	5	$\frac{17.7 \times 1.7}{2} = 15.255$	計	1305.80 坪
4	$\frac{2.1 \times 1.0}{2} = 1.05$	2	$\frac{17.2 \times 1.5}{2} = 12.9$		
5	$\frac{2.5 \times 1.5}{2} = 1.875$	11	$\frac{17.1 \times 1.8}{2} = 15.39$		
6	$\frac{27.2 \times 2.2}{2} = 29.84$	8	$\frac{17.1 \times 2.0}{2} = 17.1$		



昭和六年

小樽市土木課
第二区土木課出張所